

BY: F.Hoeckel

LEGEND

EXISTING GEOMETRICS


PROPOSED GEOMETRICS

EXISTING/PROPOSED SIGNAL

EXISTING SIGN/PROPOSED SIGN

EXISTING SIGN TO REMAIN

EXISTING SIGN TO BE REMOVED

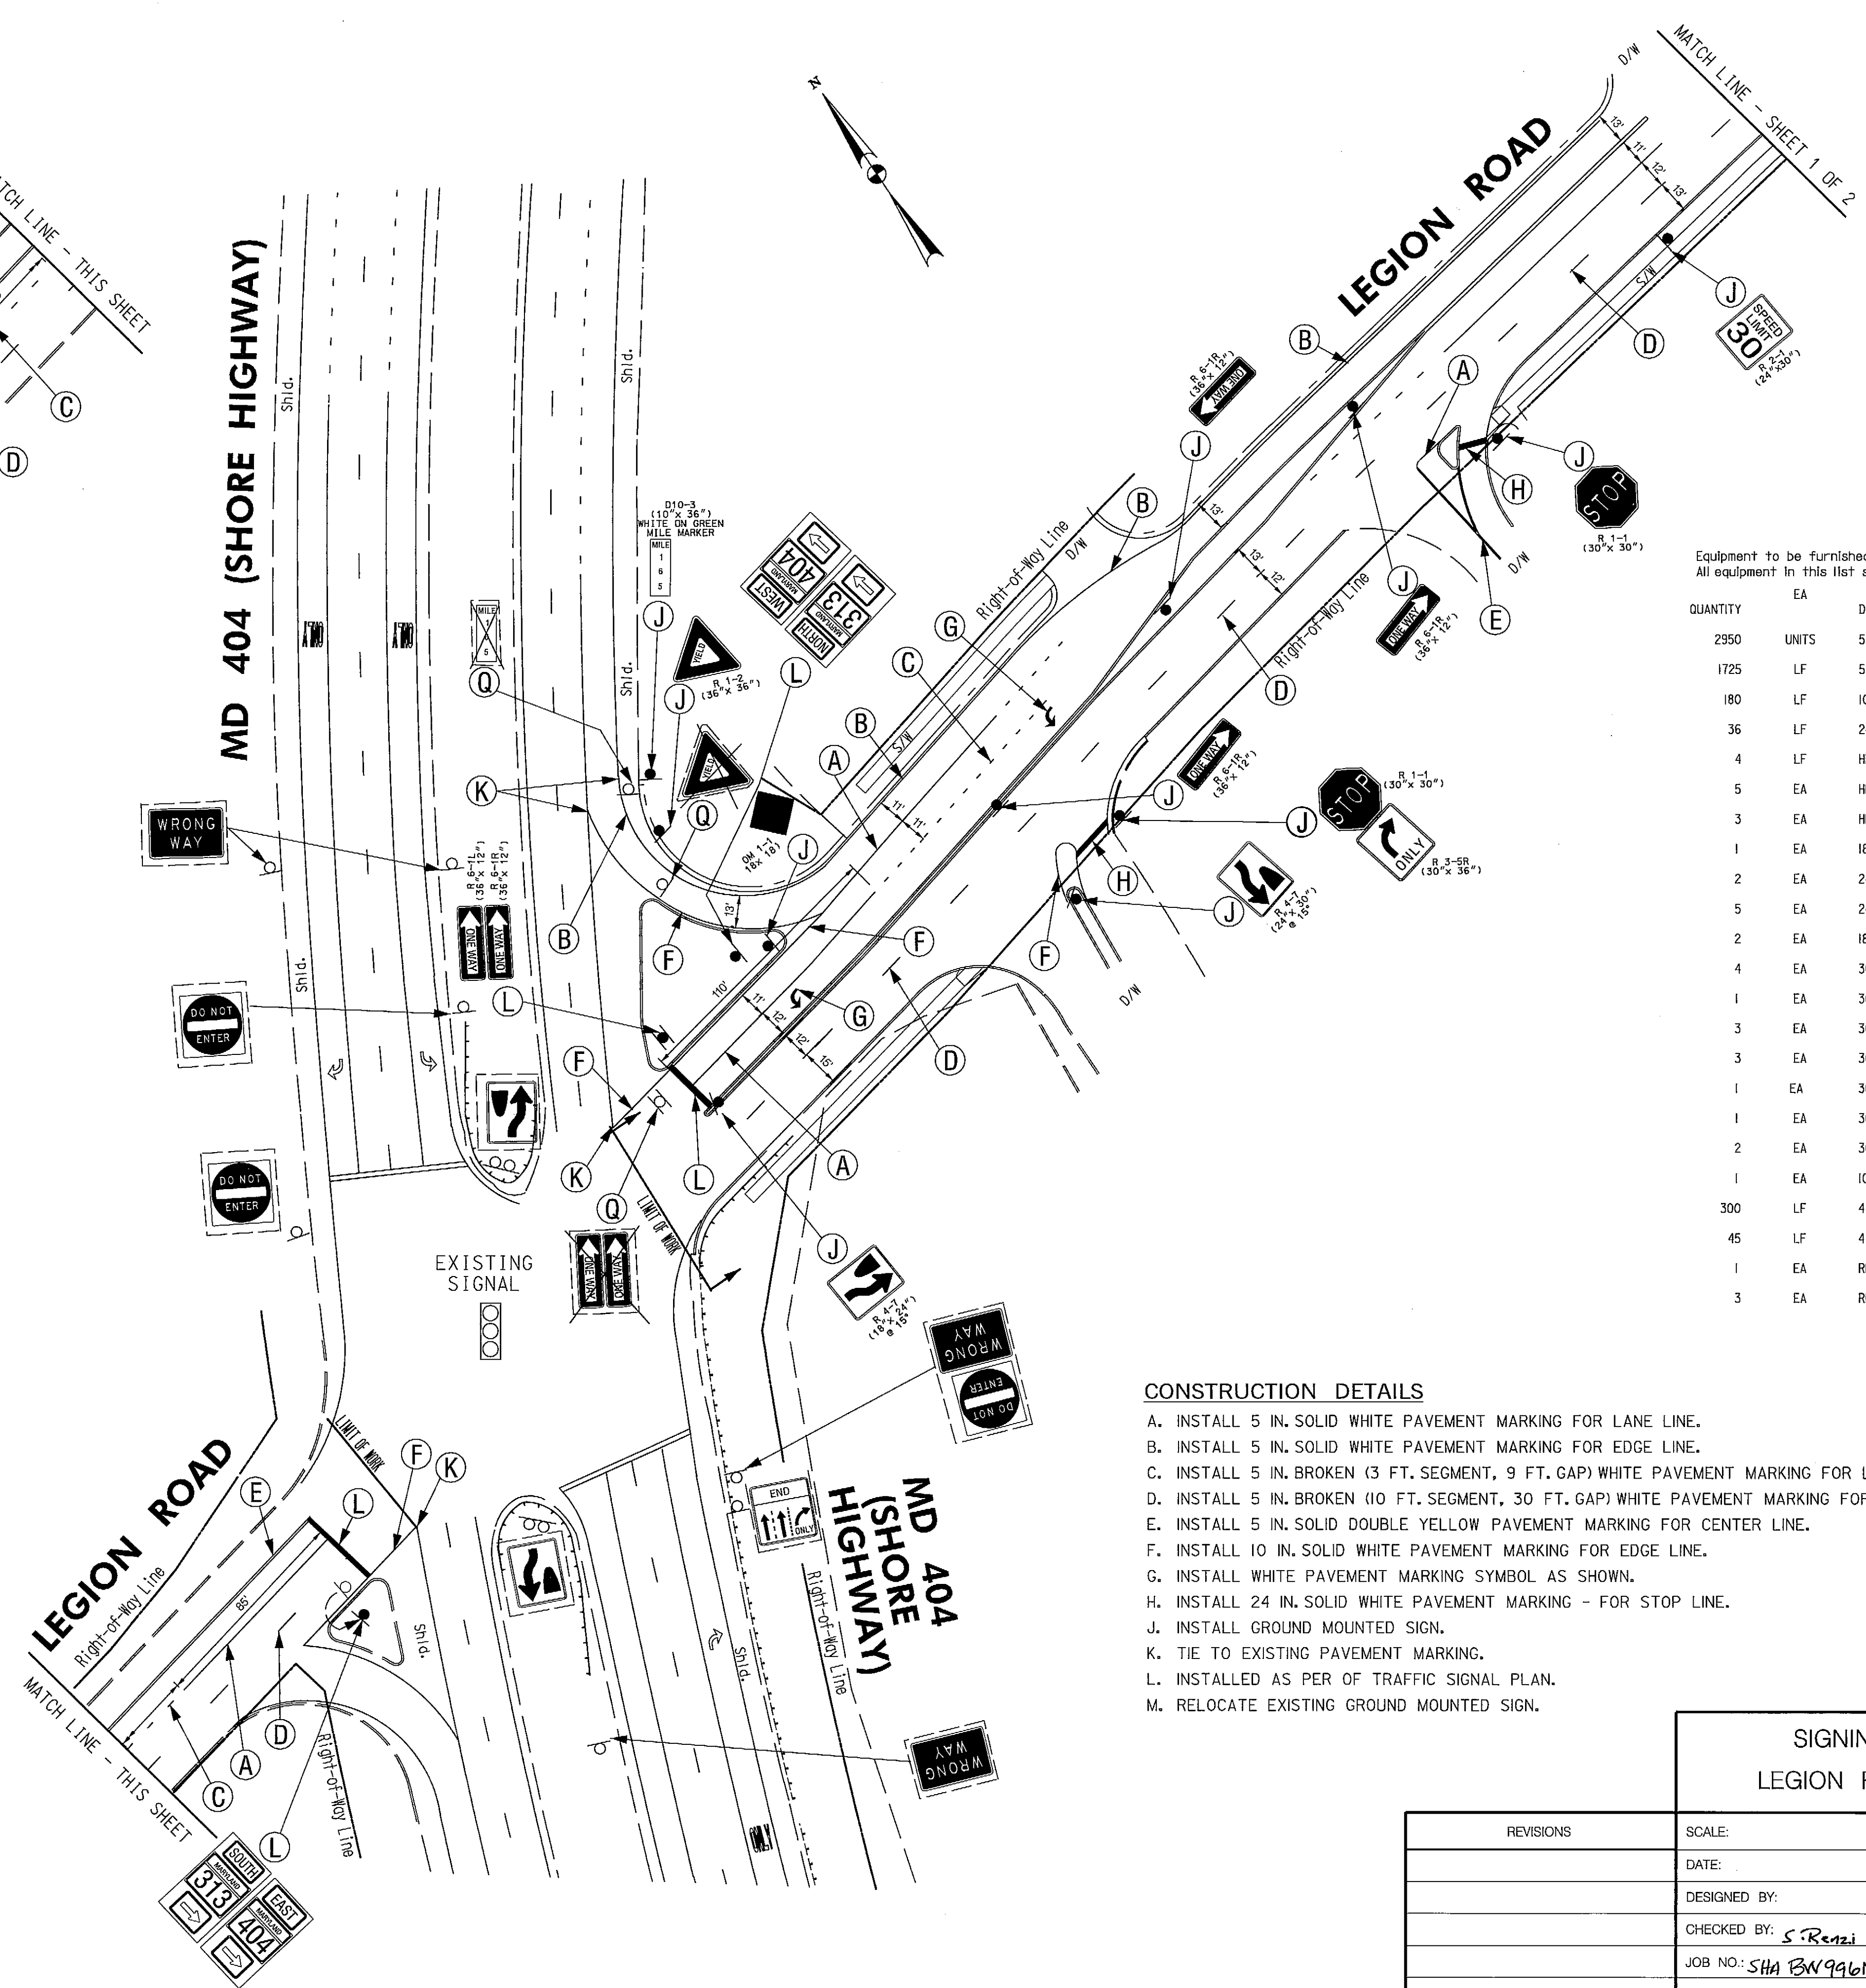

CONSTRUCTION DETAILS

- A. INSTALL 5 IN. SOLID WHITE PAVEMENT MARKING FOR LANE LINE.
- B. INSTALL 5 IN. SOLID WHITE PAVEMENT MARKING FOR EDGE LINE.
- C. INSTALL 5 IN. BROKEN (3 FT. SEGMENT, 9 FT. GAP) WHITE PAVEMENT MARKING FOR LANE LINE.
- D. INSTALL 5 IN. BROKEN (10 FT. SEGMENT, 30 FT. GAP) WHITE PAVEMENT MARKING FOR LANE LINE.
- E. INSTALL 5 IN. SOLID DOUBLE YELLOW PAVEMENT MARKING FOR CENTER LINE.
- F. INSTALL 10 IN. SOLID WHITE PAVEMENT MARKING FOR EDGE LINE.
- G. INSTALL WHITE PAVEMENT MARKING SYMBOL AS SHOWN.
- H. INSTALL 24 IN. SOLID WHITE PAVEMENT MARKING - FOR STOP LINE.
- J. INSTALL GROUND MOUNTED SIGN.
- K. TIE TO EXISTING PAVEMENT MARKING.
- L. INSTALLED AS PER OF TRAFFIC SIGNAL PLAN.
- M. RELOCATE EXISTING GROUND MOUNTED SIGN.

MATERIAL LIST

Equipment to be furnished and installed by the Contractor.
All equipment in this list shall have catalog cuts submitted for approval prior to installation.

QUANTITY	EA	DESCRIPTION
2950	UNITS	5 IN. WIDE HEAT APPLIED THERMOPLASTIC PAVEMENT MARKING - WHITE.
1725	LF	5 IN. WIDE HEAT APPLIED THERMOPLASTIC PAVEMENT MARKING - YELLOW.
180	LF	10 IN. WIDE HEAT APPLIED THERMOPLASTIC PAVEMENT MARKING - WHITE.
36	LF	24 IN. WIDE HEAT APPLIED THERMOPLASTIC PAVEMENT MARKING - WHITE.
4	LF	HEAT APPLIED THERMOPLASTIC PAVEMENT MARKING SYMBOL (RIGHT ARROW) - WHITE.
5	EA	HEAT APPLIED THERMOPLASTIC PAVEMENT MARKING SYMBOL (RIGHT ARROW) - WHITE.
3	EA	HEAT APPLIED THERMOPLASTIC PAVEMENT MARKING SYMBOL (ONLY) - WHITE.
1	EA	18 IN. X 18 IN. OM-1 SIGN FOR GROUND MOUNTING.
2	EA	24 IN. X 30 IN. R2-1 SIGN FOR GROUND MOUNTING.
5	EA	24 IN. X 30 IN. R4-7 SIGN FOR GROUND MOUNTING.
2	EA	18 IN. X 24 IN. R4-7 SIGN FOR GROUND MOUNTING.
4	EA	36 IN. X 12 IN. R6-1(R) SIGN FOR GROUND MOUNTING.
1	EA	36 IN. X 12 IN. R6-1(L) SIGN FOR GROUND MOUNTING.
3	EA	30 IN. X 30 IN. R1-1 SIGN FOR GROUND MOUNTING.
3	EA	30 IN. X 30 IN. R3-7 SIGN FOR GROUND MOUNTING.
1	EA	30 IN. X 36 IN. R3-5R SIGN FOR GROUND MOUNTING.
1	EA	36 IN. X 36 IN. R1-2 SIGN FOR GROUND MOUNTING.
2	EA	30 IN. X 48 IN. R11-2 SIGN FOR TYPE III BARRICADE MOUNTING.
1	EA	10 IN. X 36 IN. D10-3 (MILE MARKER) SIGN FOR GROUND MOUNTING.
300	LF	4 IN. X 4 IN. WOOD SIGN SUPPORT.
45	LF	4 IN. X 6 IN. WOOD SIGN SUPPORT.
1	EA	RELOCATE EXISTING SIGN AND POST.
3	EA	REMOVE EXISTING SIGN AND POST.

SIGNING & PAVEMENT MARKING PLAN
LEGION ROAD AND WAL - MART ENTRANCE

REVISIONS	SCALE: 1" = 40'
DATE: APRIL 6, 2011	
DESIGNED BY: FRANK HOECKEL	
CHECKED BY: S. R. R. T. E. D. 5-8-11	
JOB NO.: SHA BN 996MB2 2004-113A	
LOCATION: TMS K413 CAROLINE COUNTY	
DRAWING: 2 OF 2	



The Traffic Group, Inc.
Suite H
9900 Franklin Square Drive
Baltimore, Maryland 21236
410-931-6600
1-800-583-8411
Fax 410-931-6601
"Merging Innovation and Excellence"

PLOTTED: Tuesday, April 19, 2011 AT 08:59 AM
FILE: F:\2004\2004-113A\Draw\TM-Legion Rd.dgn

Sheet No. 2 of 6